



SECTION B-B

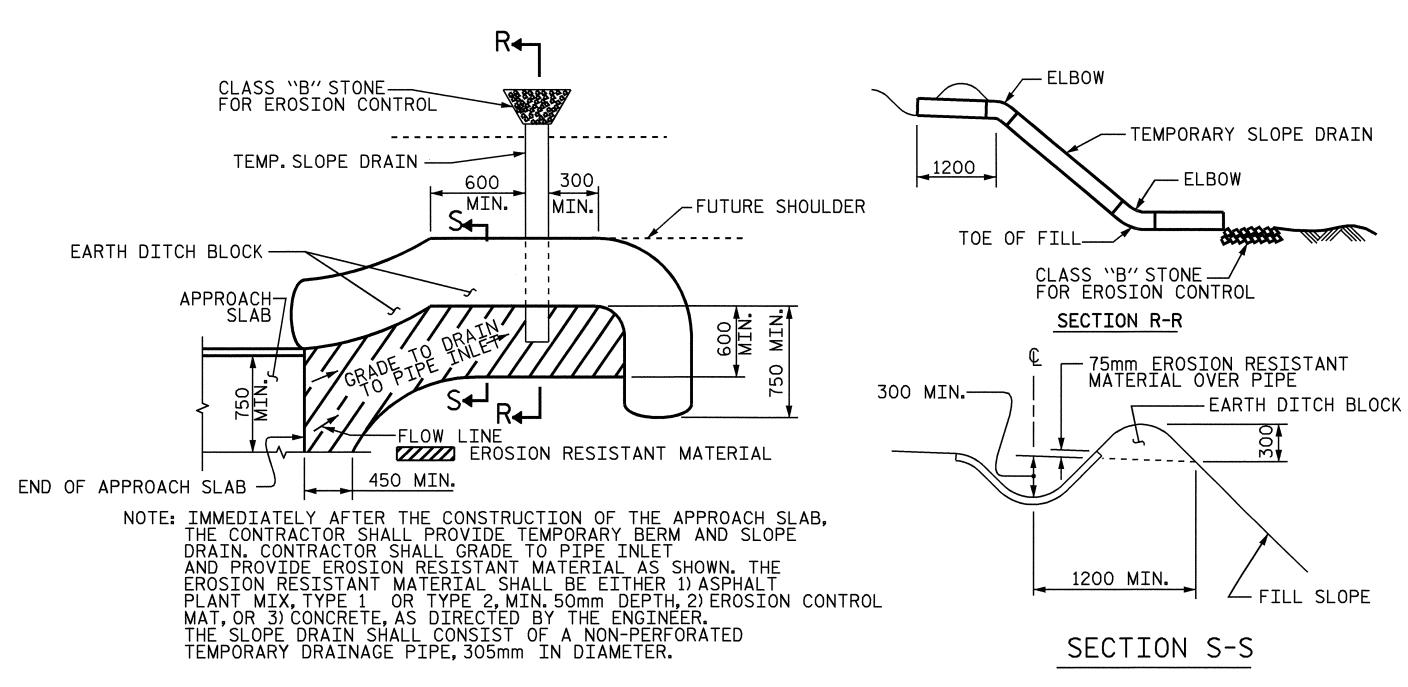

PLAN VIEW
TEMPORARY BERM AND SLOPE DRAIN DETAILS

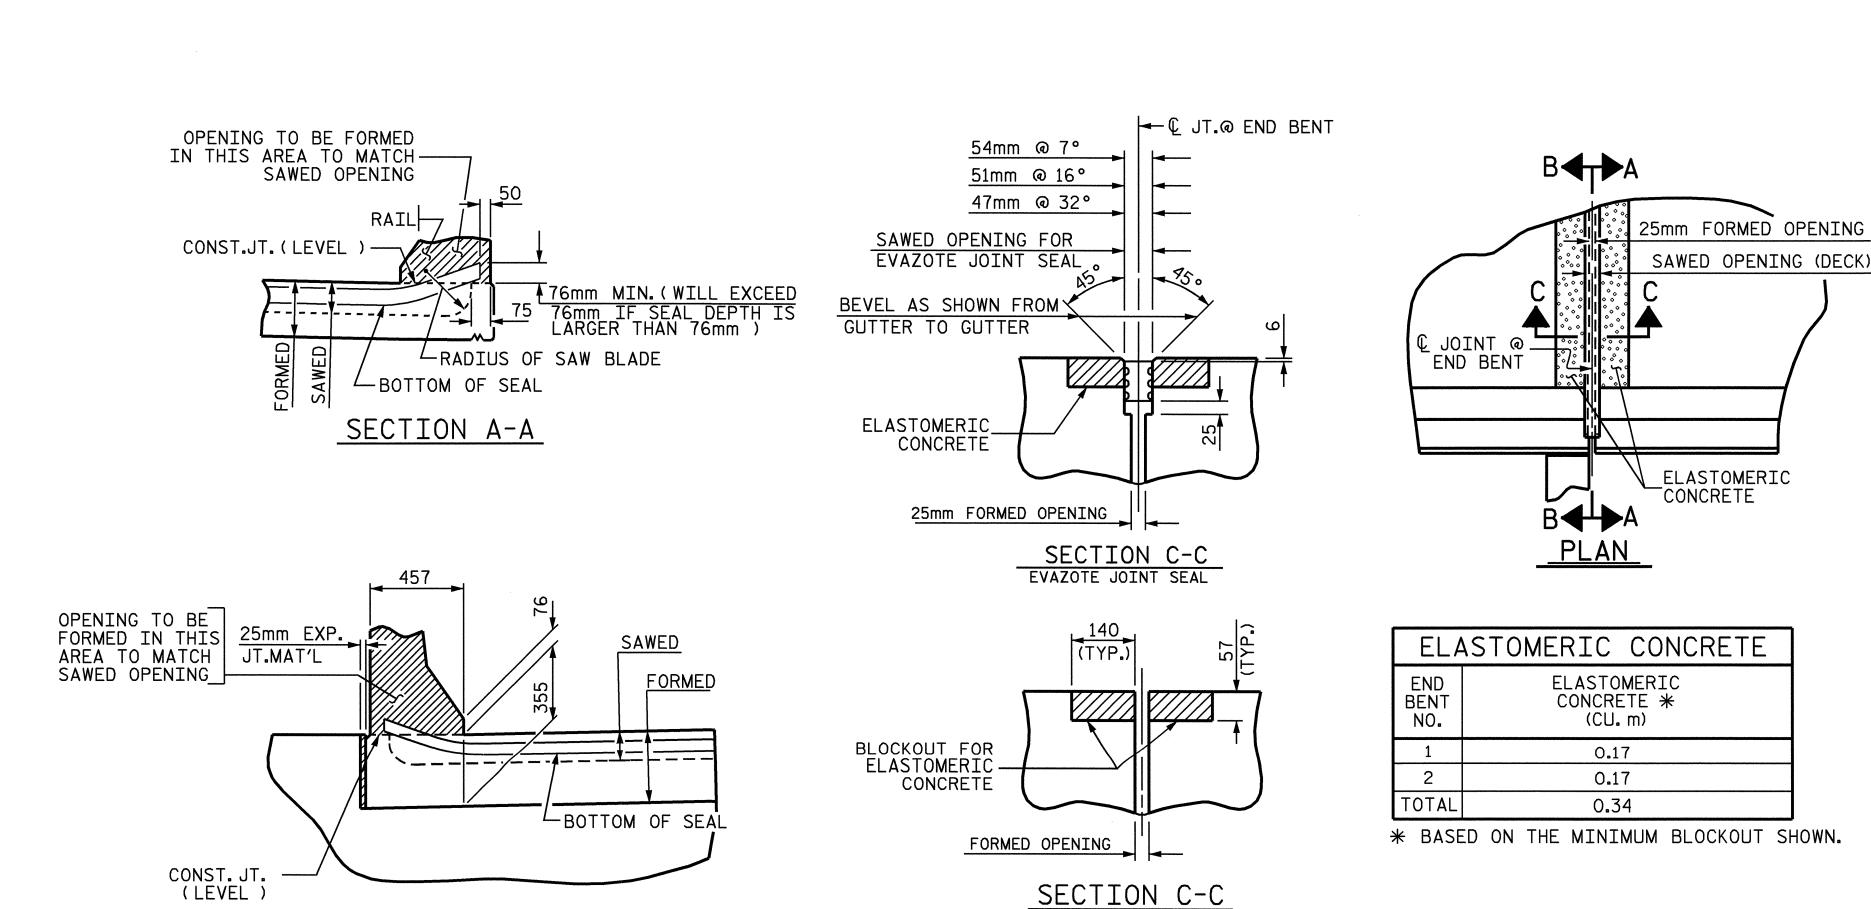

PROJECT NO. R-2206C

LINCOLN-CATAWBAcounty

STATION: 256+91.000 -L-

STATE OF NORTH CAROLINA

DEPARTMENT OF TRANSPORTATION

RALEIGH

STANDARD BRIDGE APPROACH SLAB DETAILS

RIGHT LANE

REVISIONS					SHEET NO.
BY:	DATE:	NO.	BY:	DATE:	S-371
		3			TOTAL SHEETS
		4			374
CTD NO DACAGON					

JOINT SEAL DETAILS @ END BENT

PRE-SAWED ELASTOMERIC CONCRETE DIMENSIONS

ASSEMBLED BY: ZION J. RORIEDATE: 7/21/04 CHECKED BY: P. ADKINS DATE: 7/04

DRAWN BY: FCJ II/88 REV. 8/16/99 RAL/LES REV. 10/17/00 RWW/LES REV. 5/7/03 RWW/JTE